

DRAINAGE SYSTEM SCHEDULE	
CANAL/DITCH	CLEANING SCHEDULE
C-1	ANNUAL
C-2, C-3, D-1	EVERY OTHER YEAR (2015, 2017, 2019, 2021, 2023, 2025, 2027, 2029)
C-4 AND D-2	EVERY OTHER YEAR (2016, 2018, 2020, 2022, 2024, 2026, 2028, 2030)

LEVEE INSPECTION	
ANNUALLY (BY MARCH 15TH)	
<ul style="list-style-type: none"> • WS EROSION • ALL WEATHER ROAD • LS SLOPE 	

LEVEE SURVEY	
PROFILE & X-SECTIONS	
• EVERY 5 YEARS	

VEGETATION CLEARING	
TYPE	OCCURANCE
SHEEP	YEAR ROUND
CHOP & SPRAY	2 TIMES BETWEEN JULY 1 - DEC 1

PERIODIC SEEDING	
BERMUDA - 300 LBS/ANNUALLY	


I.D.#	STATION	DESCRIPTION
1	19+70	UNDERGROUND ELECTRIC CROSSING
2	121+77	SIPHON
3	121+85	SIPHON
4	128+30	OVERHEAD ELECTRIC WIRE CROSSING
4	145+75	SIPHON
	158+30	PG&E GAS PIPE
	158+34	PG&E GAS PIPE
	162+33	UNDERGROUND PG&E GAS CROSSING
5	169+74	SIPHON
6	169+80	SIPHON
7	173+88	OVERHEAD ELECTRIC WIRE CROSSING
7	181+13	SIPHON
8	189+18	SIPHON
8A	202+00	SIPHON
9	209+70	SIPHON
9A	216+52	SIPHON
10	225+59	SIPHON
11	236+31	SIPHON
	260+39	UNDERGROUND PG&E GAS CROSSING
	260+33	UNDERGROUND PG&E GAS CROSSING
12	271+11	SIPHON
13	289+76	SIPHON
13	295+55	OVERHEAD ELECTRIC WIRE CROSSING
	300+06	ELECTRIC PULLBOX UNDERGROUND DOCKS
14	301+67	SIPHON
	302+68	ELECTRIC PULLBOX UNDERGROUND DOCKS
	305+72	ELECTRIC PULLBOX UNDERGROUND DOCKS
	309+07	ELECTRIC PULLBOX UNDERGROUND DOCKS
	311+88	ELECTRIC PULLBOX UNDERGROUND DOCKS
	314+74	ELECTRIC PULLBOX UNDERGROUND DOCKS
	317+25	ELECTRIC PULLBOX UNDERGROUND DOCKS
	319+94	ELECTRIC PULLBOX UNDERGROUND DOCKS
	323+26	ELECTRIC PULLBOX UNDERGROUND DOCKS
	326+34	ELECTRIC PULLBOX UNDERGROUND DOCKS
15	350+50	SIPHON
16	411+53	SIPHON
17	434+62	SIPHON
18	468+86	SIPHON
19	489+31	SIPHON
20A	509+81	30" DISCHARGE
20B	509+96	30" DISCHARGE
21	537+82	SIPHON
22	558+03	SIPHON
23	587+96	SIPHON

K KJELDEN
S SINNOCK
N NEUDECK
INC. Civil Engineers and Land Surveyors
711 N. Pershing Avenue
Stockton, CA 95203-2152
Office: (209) 946-0268
Fax: (209) 946-0296
E-mail: KSN@ksninc.com

RECLAMATION DISTRICT NO. 1601
TWITCHELL ISLAND
SACRAMENTO COUNTY, CALIFORNIA
DRAINAGE SYSTEM / MAINTENANCE SCHEDULE MAP
USGS QUADRANGLE MAP

Revisions	Date	By	Agreed	Design	Scale	Date
No. Description				Design	1" = 500'	JANUARY 2015
				Drawn	Original Drawing Scale	Sheet Number
				Check	0 1/2" = 1"	1 of 2
				CHN		Project File No. 1110-0050

FILE SPEC: P:\1110_Twitchell_Island\0050_Subdivisions_Program\1112_Schedule_Mapgs_36x48.dwg
PLOT DATE: Dec 02, 2014 - 9:50am

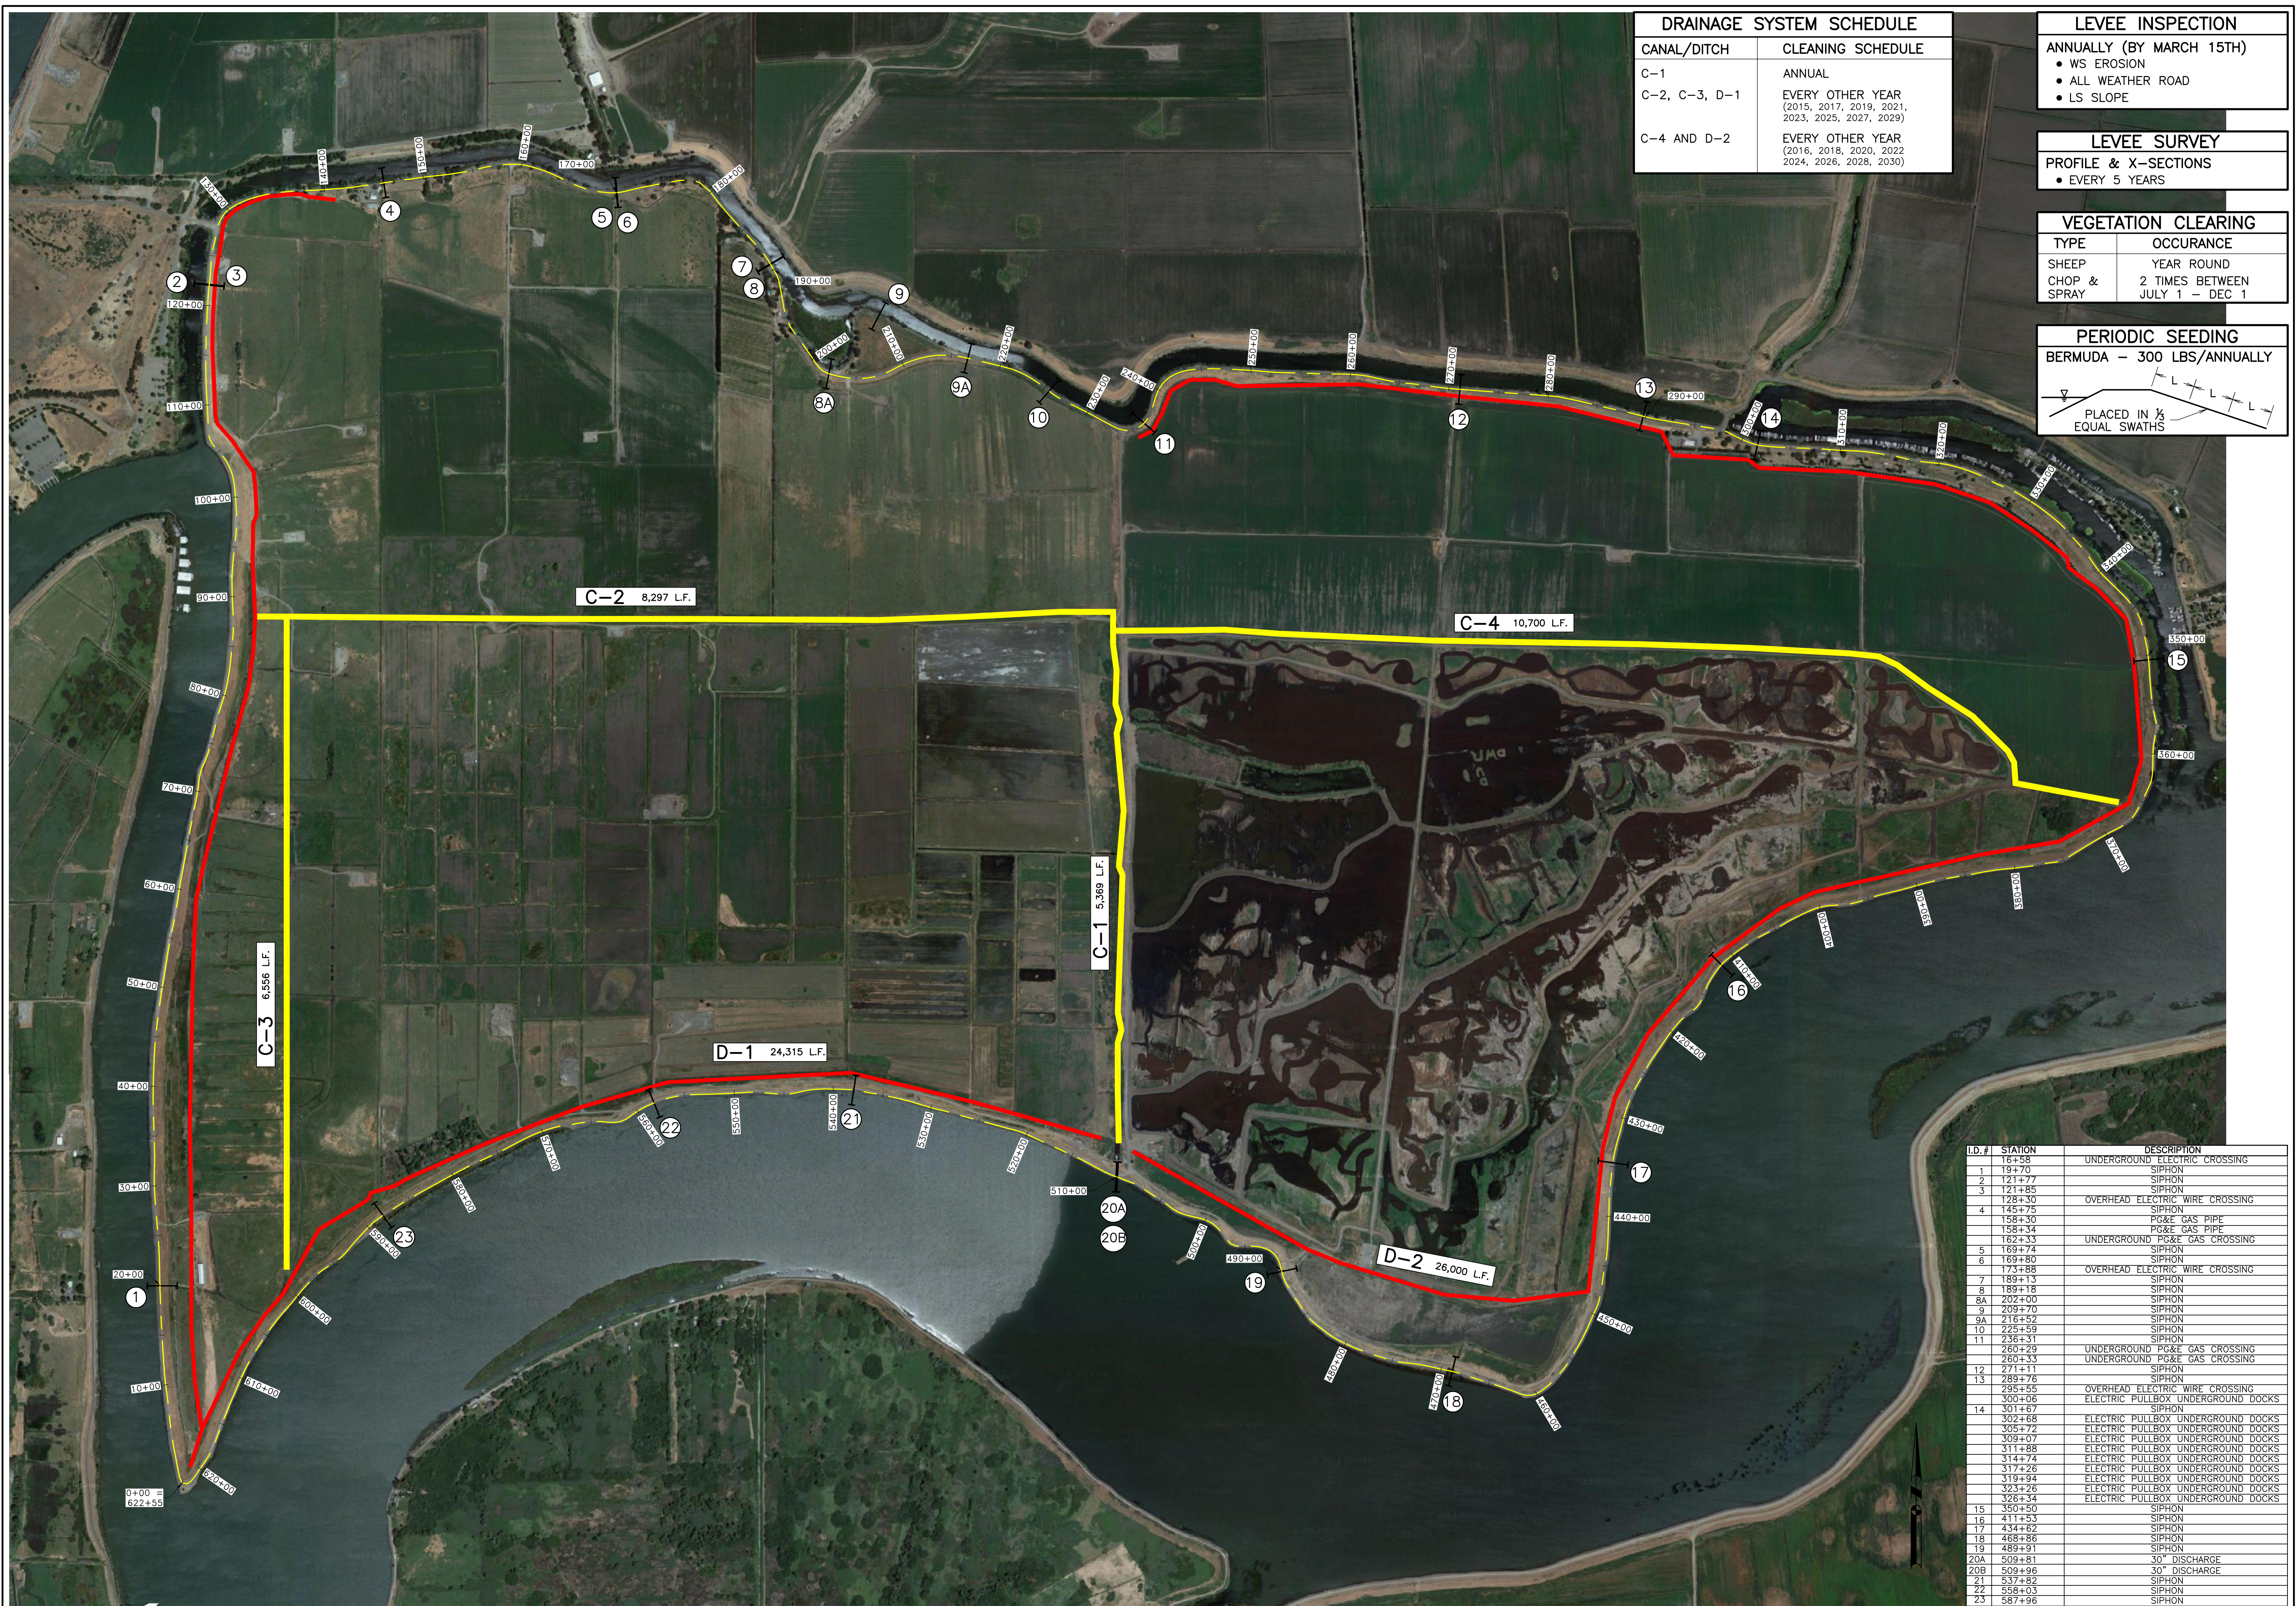

DRAINAGE SYSTEM SCHEDULE	
CANAL/DITCH	CLEANING SCHEDULE
C-1	ANNUAL
C-2, C-3, D-1	EVERY OTHER YEAR (2015, 2017, 2019, 2021, 2023, 2025, 2027, 2029)
C-4 AND D-2	EVERY OTHER YEAR (2016, 2018, 2020, 2022, 2024, 2026, 2028, 2030)

LEVEE INSPECTION	
ANNUALLY (BY MARCH 15TH)	
<ul style="list-style-type: none"> WS EROSION ALL WEATHER ROAD LS SLOPE 	

LEVEE SURVEY	
PROFILE & X-SECTIONS	
EVERY 5 YEARS	

VEGETATION CLEARING	
TYPE	OCCURANCE
SHEEP	YEAR ROUND
CHOP & SPRAY	2 TIMES BETWEEN JULY 1 - DEC 1

PERIODIC SEEDING	
BERMUDA - 300 LBS/ANNUALLY	

LD.#	STATION	DESCRIPTION
1	19+70	UNDERGROUND ELECTRIC CROSSING
2	121+77	SIPHON
3	121+85	SIPHON
4	128+30	OVERHEAD ELECTRIC WIRE CROSSING
4	145+75	SIPHON
	158+30	PG&E GAS PIPE
	158+34	PG&E GAS PIPE
6	162+33	UNDERGROUND PG&E GAS CROSSING
5	169+74	SIPHON
6	169+80	SIPHON
7	173+88	OVERHEAD ELECTRIC WIRE CROSSING
7	189+13	SIPHON
8	189+18	SIPHON
8A	202+00	SIPHON
9	209+70	SIPHON
9A	216+52	SIPHON
10	225+59	SIPHON
11	236+31	SIPHON
	260+79	UNDERGROUND PG&E GAS CROSSING
	260+33	UNDERGROUND PG&E GAS CROSSING
12	271+11	SIPHON
13	289+76	SIPHON
	295+55	OVERHEAD ELECTRIC WIRE CROSSING
	300+06	ELECTRIC PULLBOX UNDERGROUND DOCKS
14	301+67	SIPHON
	302+68	ELECTRIC PULLBOX UNDERGROUND DOCKS
	305+72	ELECTRIC PULLBOX UNDERGROUND DOCKS
	309+07	ELECTRIC PULLBOX UNDERGROUND DOCKS
	311+88	ELECTRIC PULLBOX UNDERGROUND DOCKS
	314+74	ELECTRIC PULLBOX UNDERGROUND DOCKS
	317+26	ELECTRIC PULLBOX UNDERGROUND DOCKS
	319+94	ELECTRIC PULLBOX UNDERGROUND DOCKS
	323+26	ELECTRIC PULLBOX UNDERGROUND DOCKS
	326+34	ELECTRIC PULLBOX UNDERGROUND DOCKS
15	350+50	SIPHON
16	411+53	SIPHON
17	434+62	SIPHON
18	468+86	SIPHON
19	489+31	SIPHON
20A	509+81	30" DISCHARGE
20B	509+96	30" DISCHARGE
21	537+82	SIPHON
22	558+03	SIPHON
23	587+96	SIPHON

KJELSDEN SINNOCK NEUDECK INC.
Civil Engineers and Land Surveyors
711 N. Pershing Avenue
Stockton, CA 95203-2152
Office: (209) 946-0288
Faxes: (209) 946-0296
E-mail: KSN@ksninc.com

RECLAMATION DISTRICT NO. 1601
TWITCHELL ISLAND
SACRAMENTO COUNTY, CALIFORNIA
DRAINAGE SYSTEM / MAINTENANCE SCHEDULE MAP
AERIAL PHOTOGRAPH

Revisions	Date	By	App'd By	Design	Scale	Date
No. Description				Design	1" = 500'	JANUARY 2015
				Drawn	Original Drawing Scale	Sheet Number
				Check	0 1/2" = 1"	2 Of 2
				CHN		Project File No. 1110-0050

FILE SPEC: P:\1110_Twitchell_Island\0050_Subdivisions_Program\141128_Schedule_Maps_36x48.dwg
PLOT DATE: Dec 02, 2014 - 9:53am